


SALESPERSON		DEALER/COMPANY		CLIENT		COPYRIGHTED	DRAWING NUMBER	REV.
EUGENE HOTARD		TWR SPECIALTY VEHICLES		TWR DEMO		DEC. 15, 2022	TWR 22-2464	01
MAKE	MERCEDES-BENZ	MODEL	SPRINTER, HT EXTENDED	DESCRIPTION	CUSTOM SPRINTER SHUTTLE			

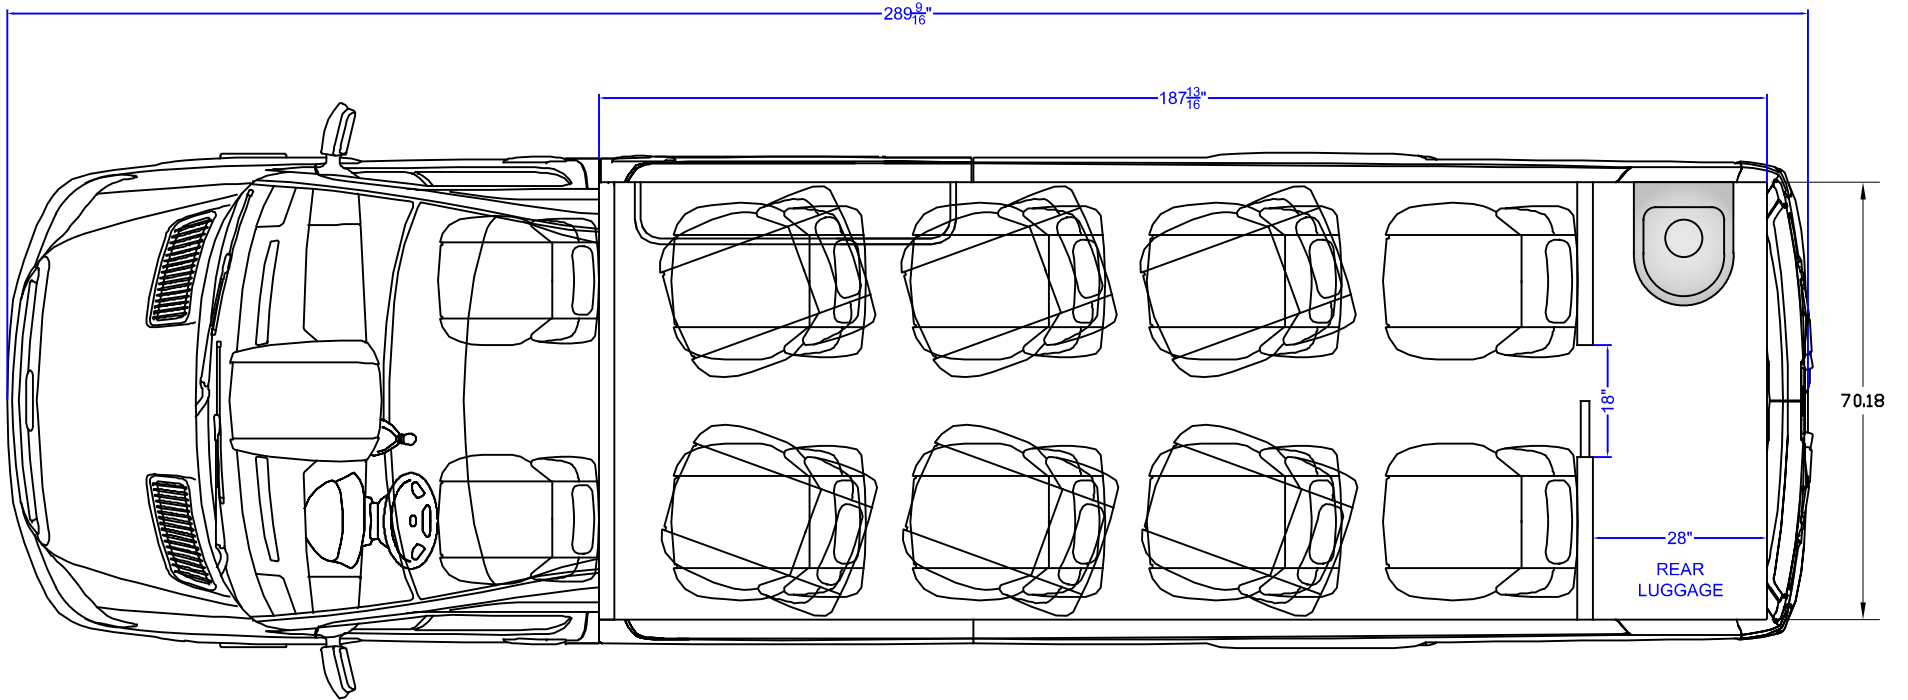

FLOOR PLAN

COMMENTS & NOTATIONS

THIS DRAWING AND DESIGN IS FOR THE EXPRESS USE OF THE INTENDED CLIENT AND IS NOT TO BE DISTRIBUTED, SOLD, SHARED, OR OTHERWISE COPIED TO ANY ONE OTHER THAN THE INITIAL CLIENT WITHOUT THE WRITTEN CONSENT OF TWR TRANSPORT & DEALER SERVICES. ALL DIMENSIONS ARE SUBJECT TO ENGINEERING & MANUFACTURING TOLERANCES. TWR RESERVES THE RIGHT TO MAKE ANY CHANGES IN COLORS, COMPONENTS, SPECIFICATIONS, AND FLOOR PLAN AND TO DISCONTINUE MODELS AT ANY TIME WITHOUT NOTICE OR OBLIGATION.



DATE	APPROVED BY (PRINT)	SIGNATURE
------	---------------------	-----------